




Rock Run Creek

W. Wilden Avenue

Michigan Blvd


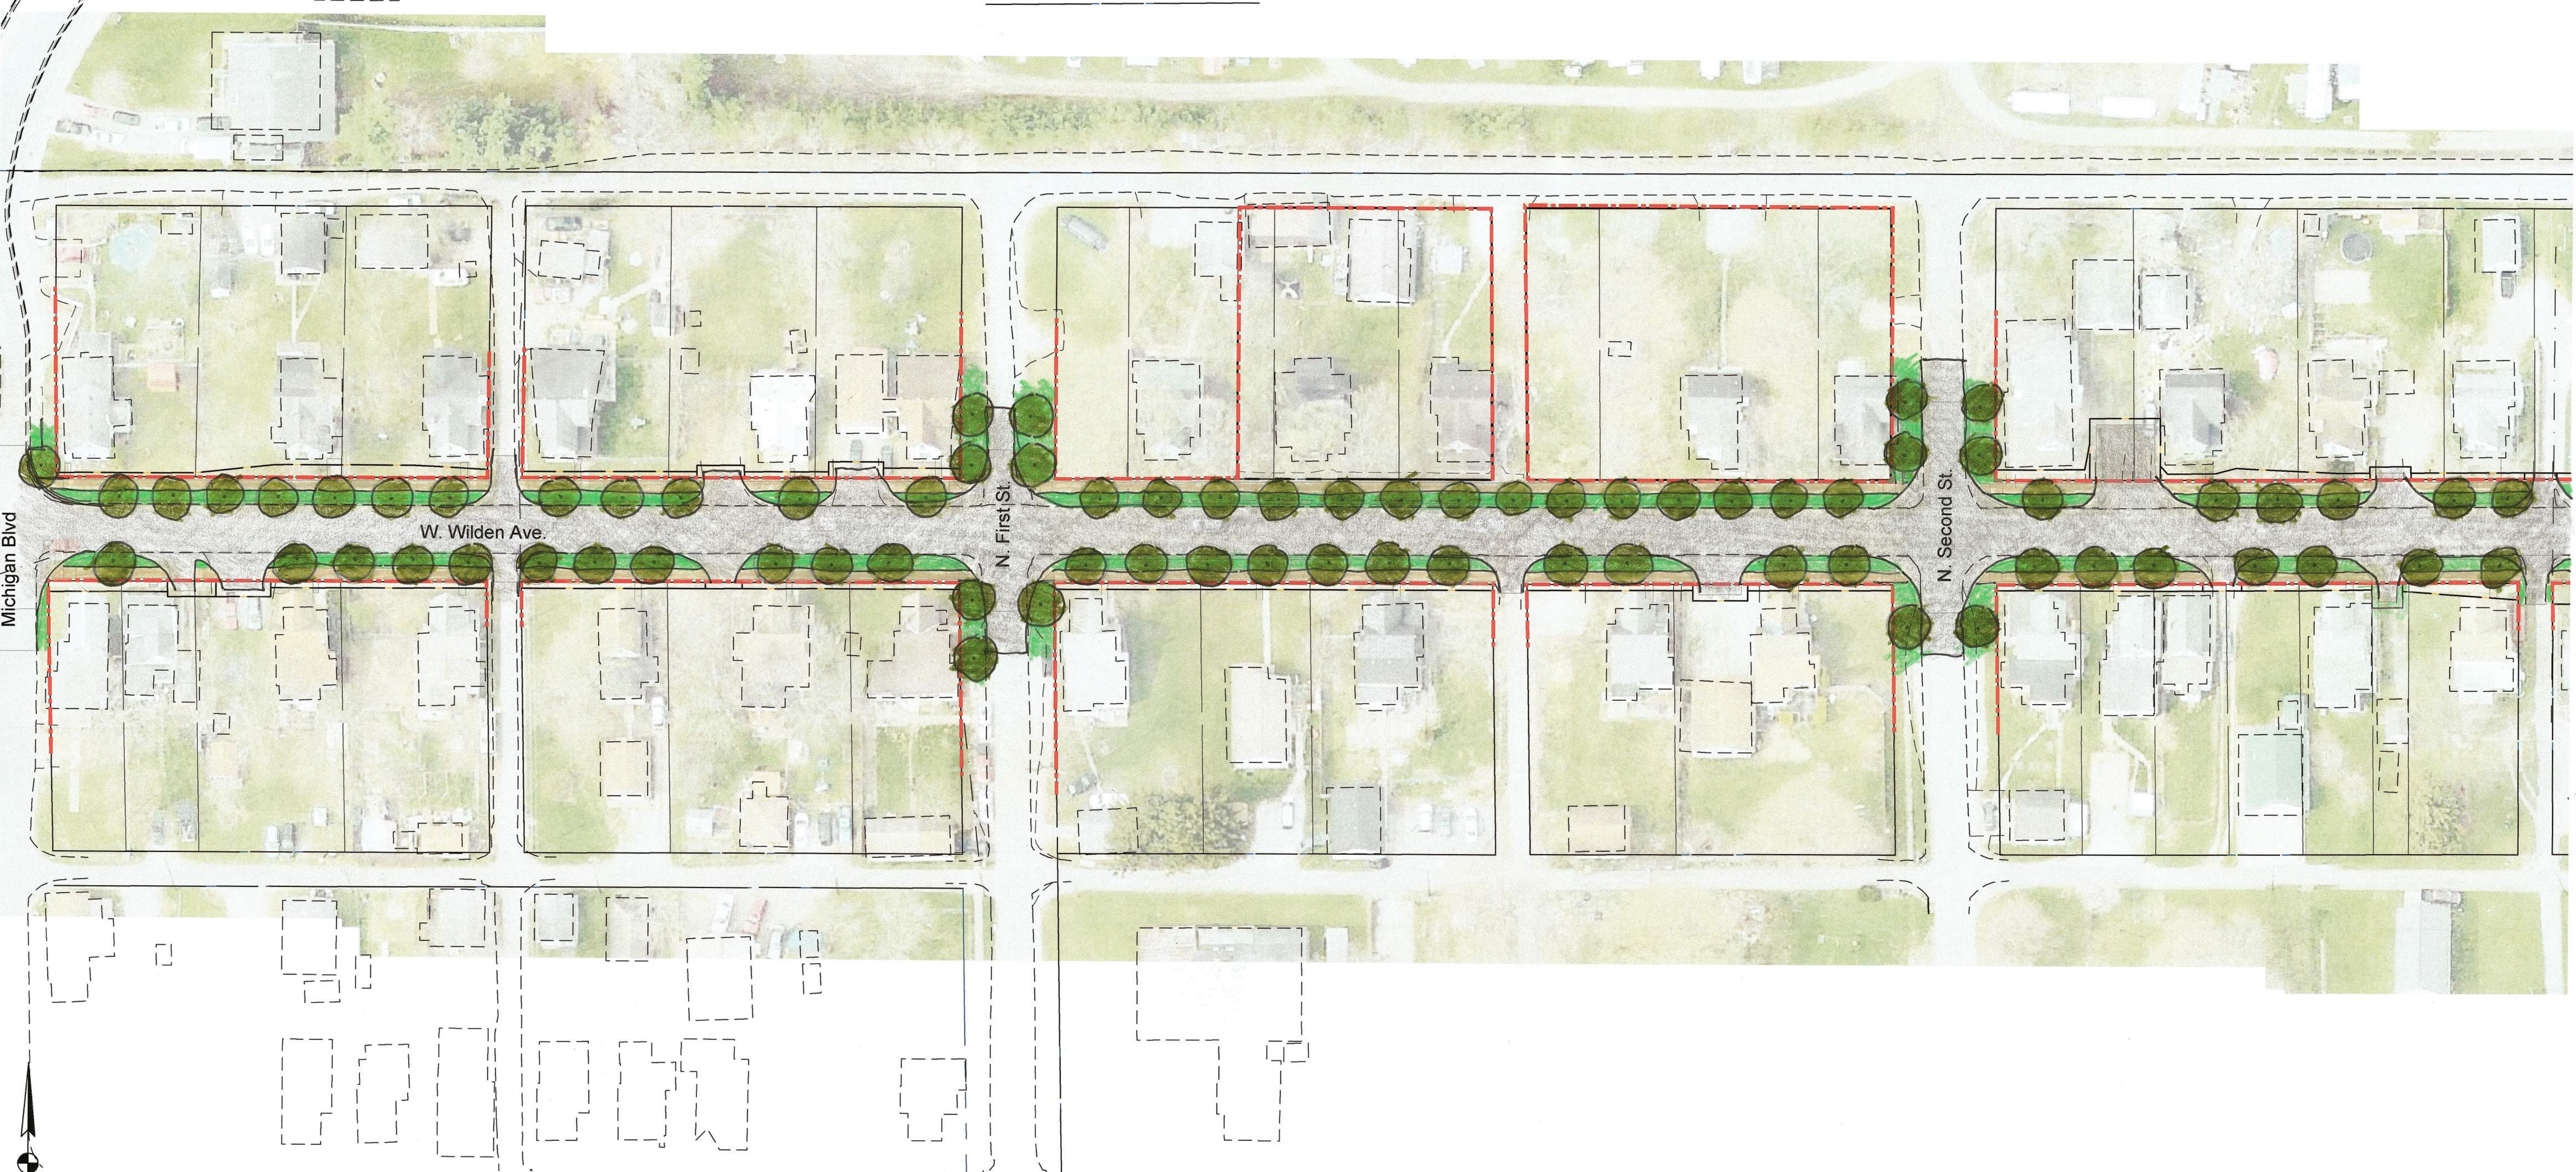


Michigan Blvd

W. Wilden Ave



N. First St

N. Second St

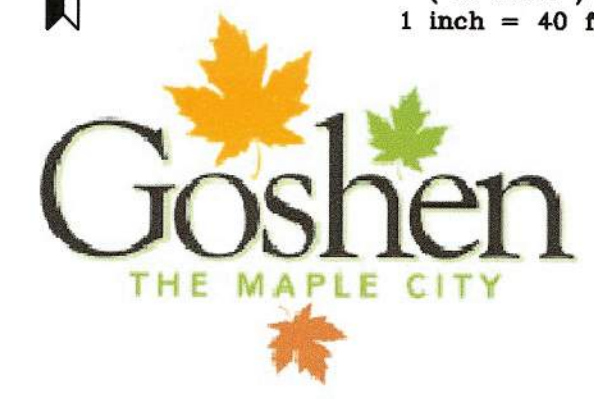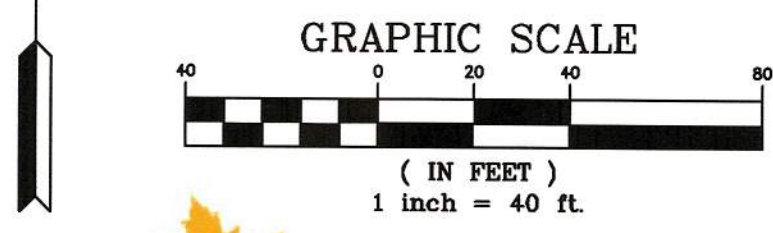

Right-Of-Way Changes  
Sheet 02: Michigan Blvd. to 210 W. Wilden Ave.  
April 15, 2019



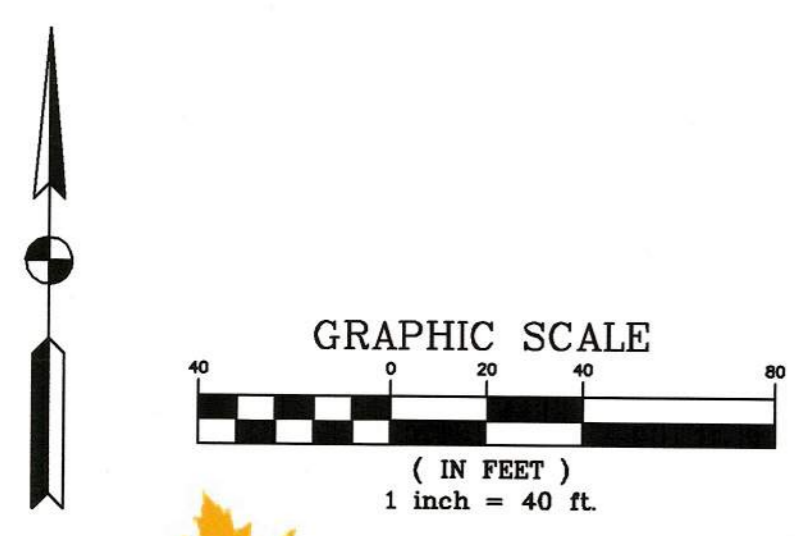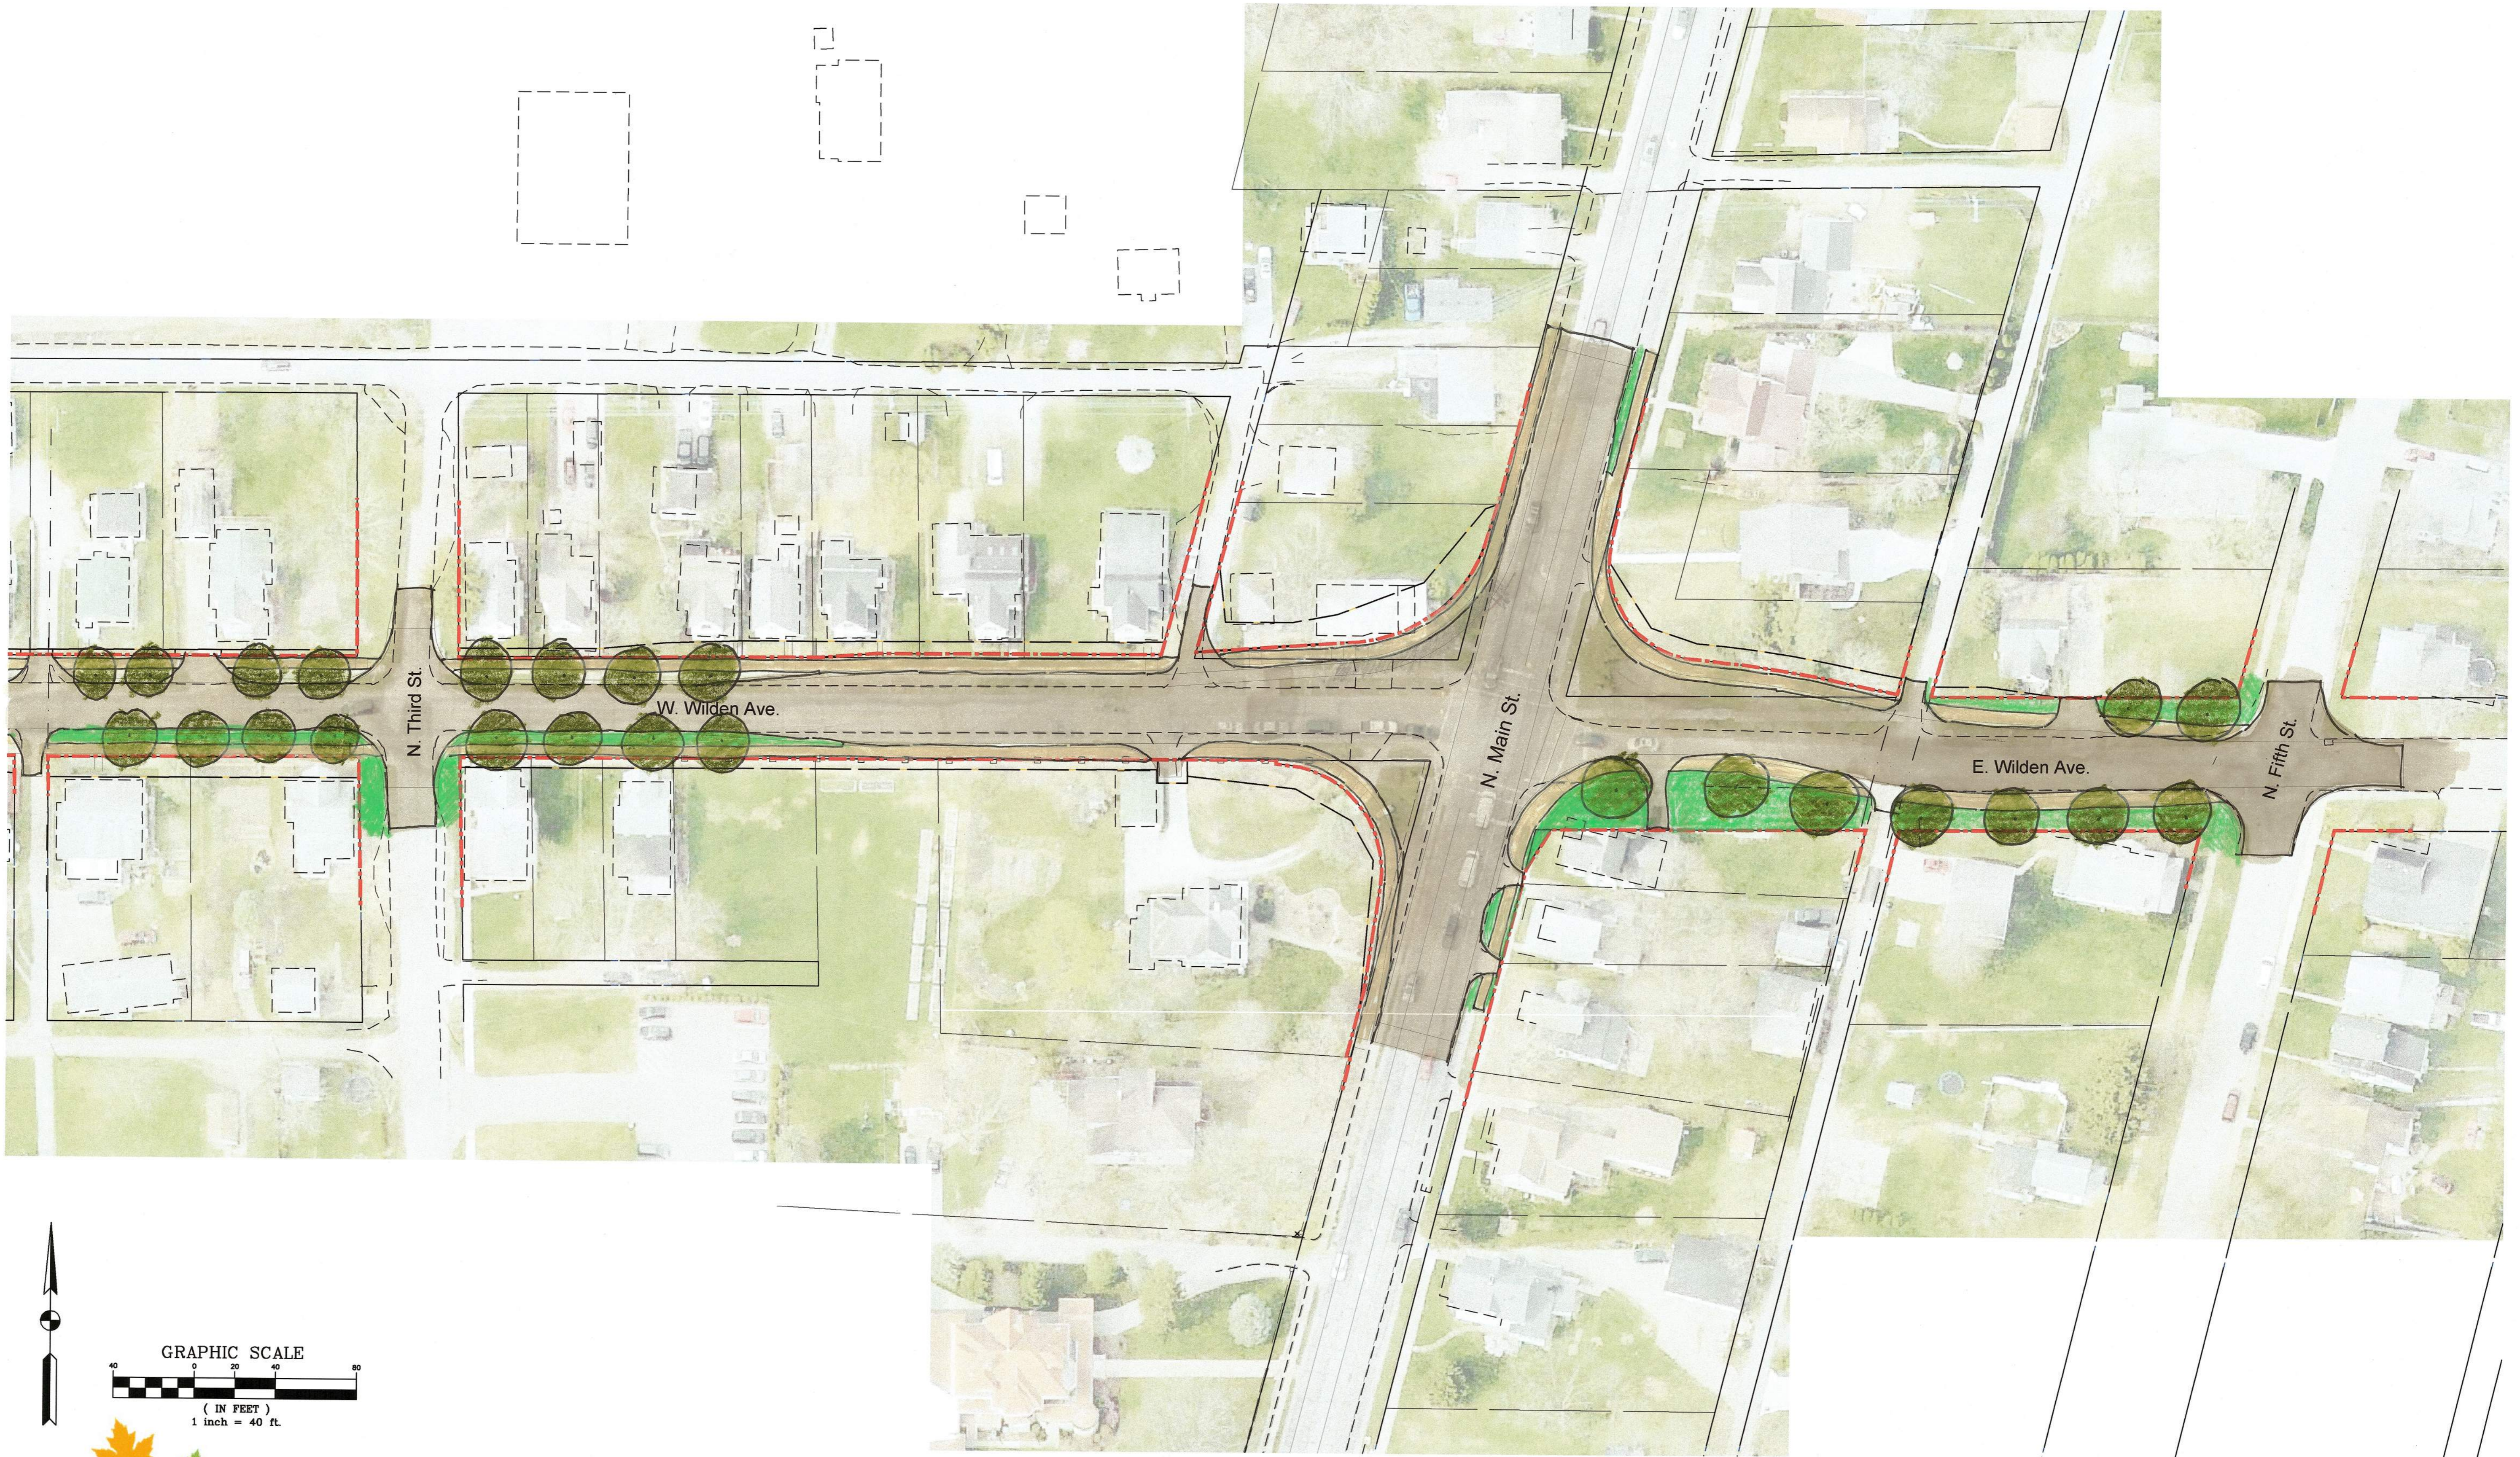

Right-Of-Way Changes  
 Sheet 03: 208 W. Wilden Ave to N. 5th St.  
 April 15, 2019



C:\goshen\2019\1546061 - Wilden Avenue Recommendations\CAD\Civil\Drawings\Sheet1546061\_Plan15.dwg, 4/15/2019 2:53:53 PM, dshanz, 1:1